
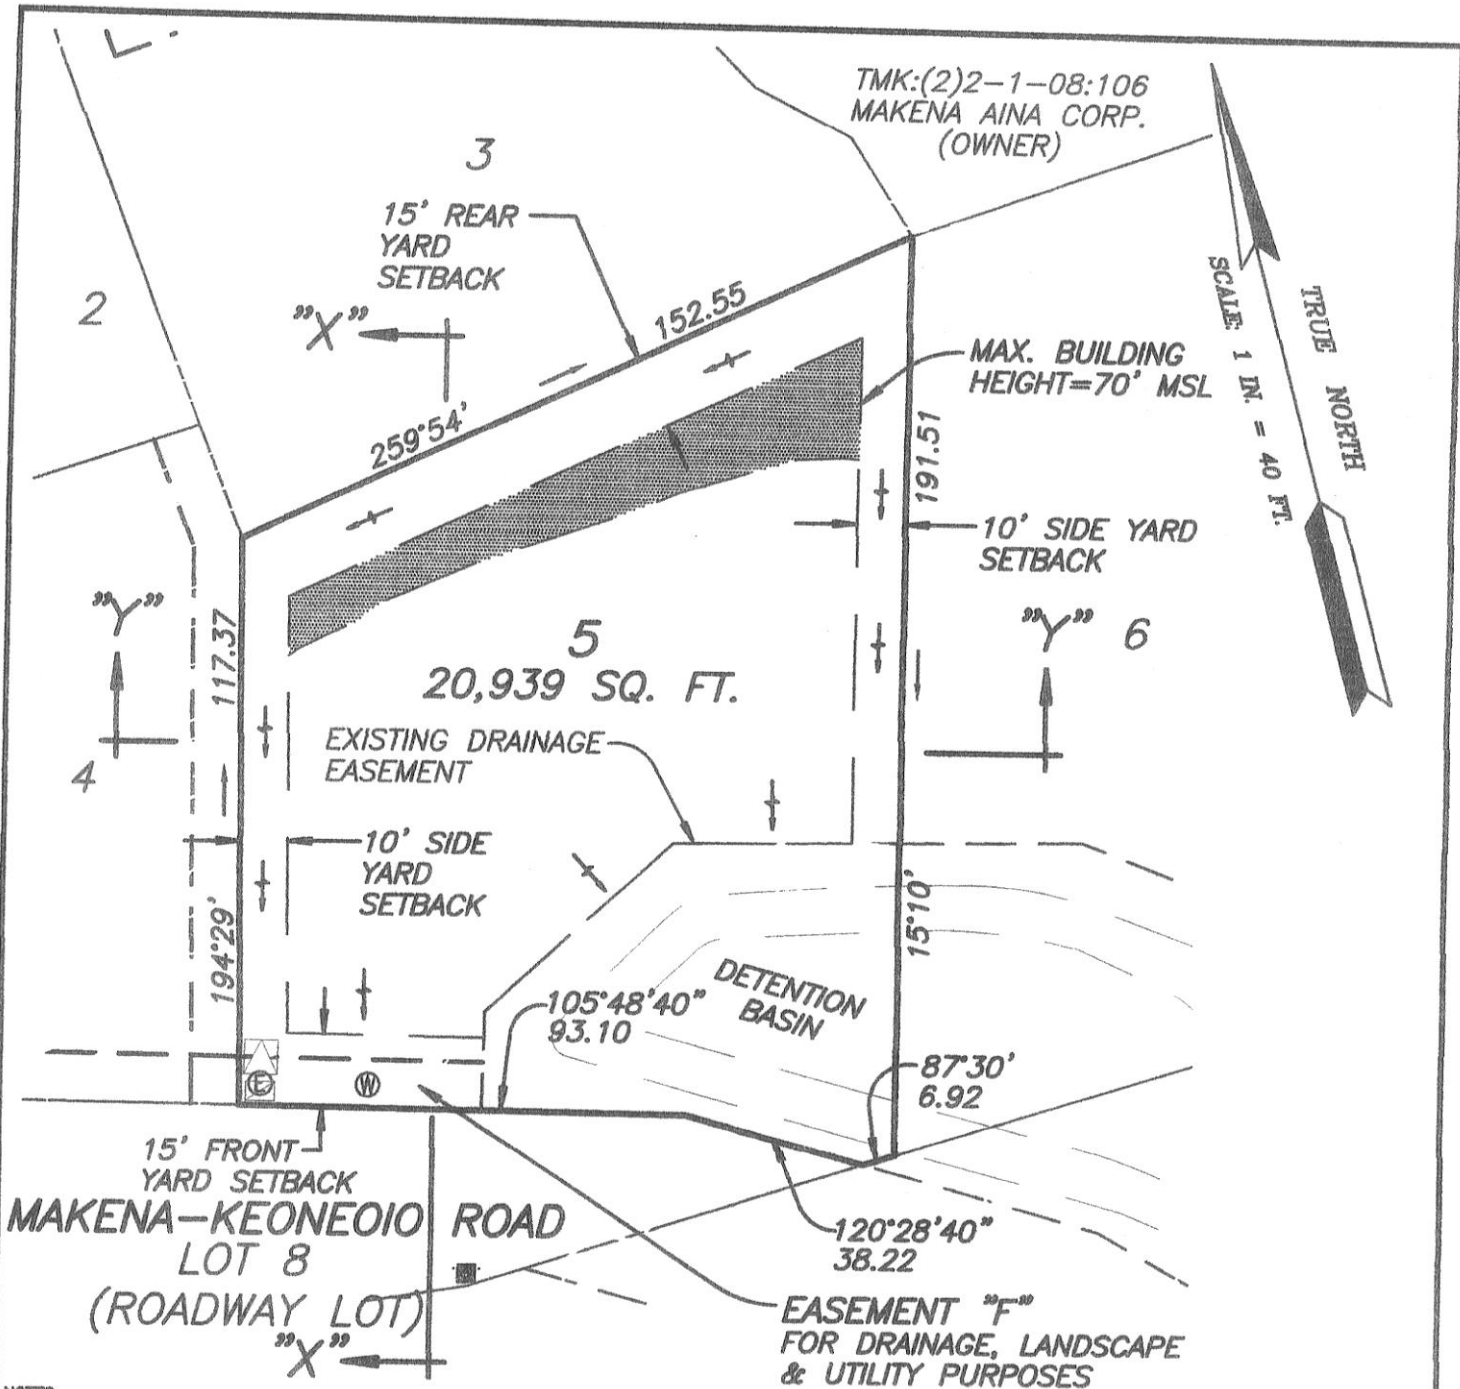



TMK:(2)2-1-08:106
 MAKENA AINA CORP.
 (OWNER)

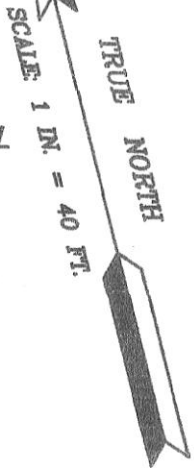


NOTES:
 1. Lot buyer shall verify all topography, soil conditions, drainage, fill conditions, utilities, easements and street trees in the field. Plot plan is informational only and does not constitute any commitment, representation or warranty with respect to the foregoing items. The lot dimensions and easements shown are preliminary only and are subject to change until Final Subdivision Approval is granted. This plan should be printed on 8 1/2" x 11" paper.

PLOT PLAN for Lot 5 PAPAANUI LLC SUBDIVISION

PREPARED FOR: PAPAANUI, LLC C/O FRAMPTON & WARD 2073 WELLS STREET, SUITE 101 WAILUKU, HI 96793	No Access Permitted 100.00 Utility - Water & Electric Property Line Building Limit Area Existing Grade Contour	Lot No.: 5 Lot Size: 20,939 SQ. FT. Tax Map Key: (2) 2-1-007: 009 Street Address and Name: Date: 7-10-08 Revised:												
<table border="1" style="width: 100%; border-collapse: collapse;"> <thead> <tr> <th style="width: 15%;">Letter</th> <th style="width: 60%;">Description</th> <th style="width: 25%;">Date</th> </tr> </thead> <tbody> <tr><td> </td><td> </td><td> </td></tr> <tr><td> </td><td> </td><td> </td></tr> <tr><td> </td><td> </td><td> </td></tr> </tbody> </table>	Letter	Description	Date										SCALE: 1 IN. = 40 FT.	Buyer's Signature _____ Date _____ Buyer's Signature _____ Date _____
Letter	Description	Date												

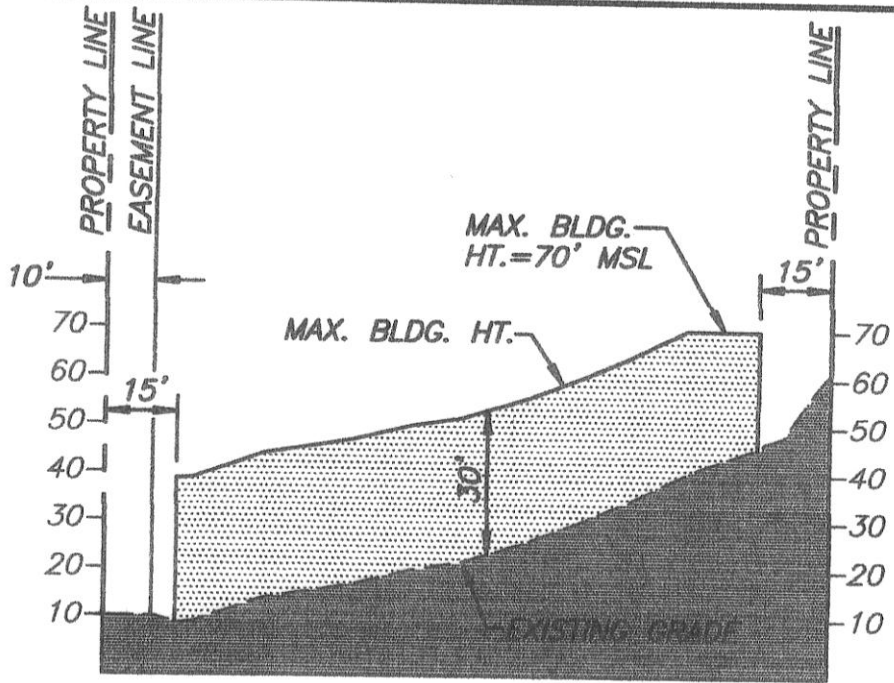

SECTION "X"-"X"

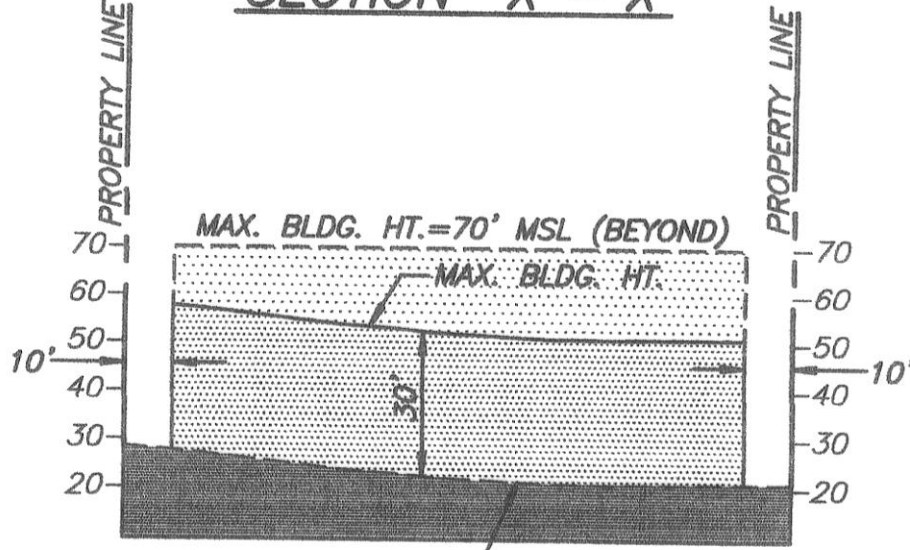

SECTION "Y"-"Y"

NOTES:
 1. Lot buyer shall verify all topography, soil conditions, drainage, fill conditions, utilities, easements and street trees in the field. Plot plan is informational only and does not constitute any commitment, representation or warranty with respect to the foregoing items. The lot dimensions and easements shown are preliminary only and are subject to change until Final Subdivision Approval is granted. This plan should be printed on 8 1/2" x 11" paper.

PLOT PLAN for Lot 5 PAPAANUI LLC SUBDIVISION

PREPARED FOR: PAPAANUI, LLC C/O FRAMPTON & WARD 2073 WELLS STREET, SUITE 101 WAILUKU, HI 96793			No Access Permitted 100.00 Lot Dimensions Utility - Water & Electric Property Line Building Limit Area Existing Grade Contour		Lot No.: 5 Lot Size: 20,939 SQ. FT. Tax Map Key: (2) 2-1-007: 009 Street Address and Name: Date: 7-10-08 Revised:
			SCALE: 1 IN. = 40 FT.		Buyer's Signature _____ Date _____ Buyer's Signature _____ Date _____
Letter	Description	Date			