


NELSON RESIDENCE  
 LOT 5 PAPA'ANUI  
 5/24/10

Upper Floor 1529#  
 1/8" = 1'-0"

MAIN FLOOR BELOW


**Stephen Tapp**  
 Architect/P.E.  
 2330 East Madison Street  
 Seattle, Washington  
 206-320-4634 Fax 206-374-2315

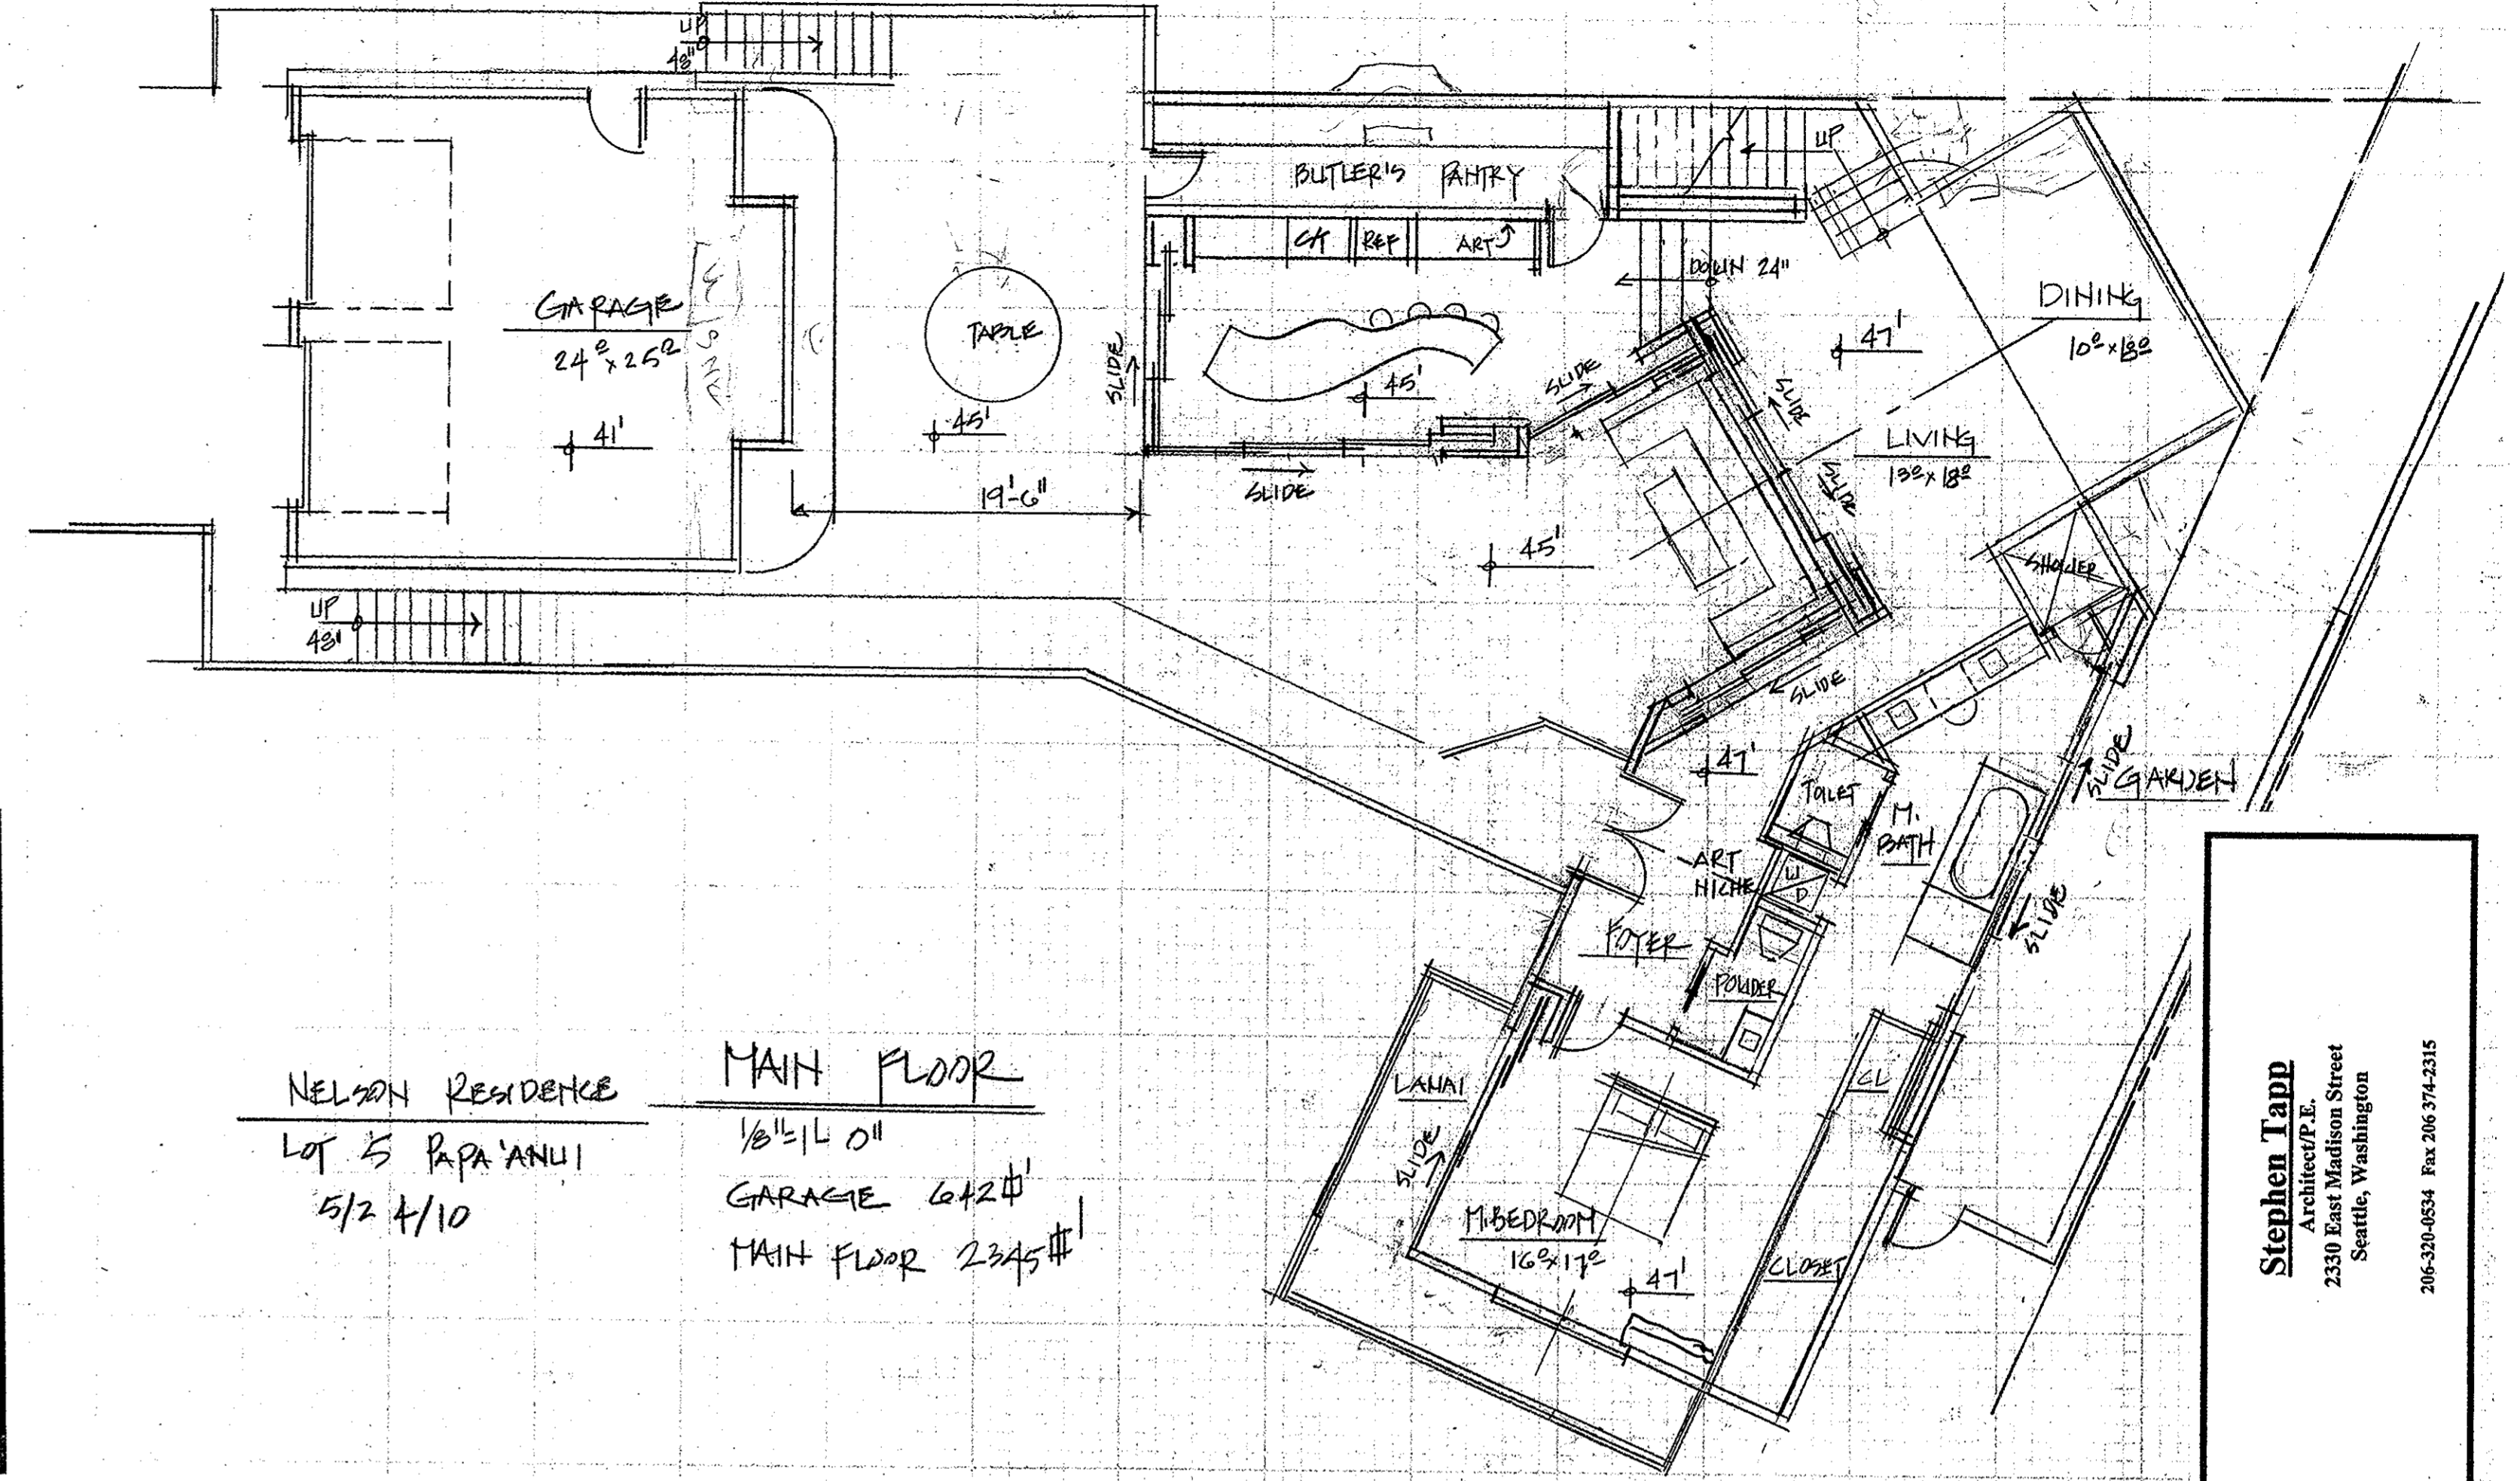


NELSON RESIDENCE  
 LOT 5 PAPA'ANUI  
 5/24/10

MAIN FLOOR  
 16'11" x 11'0"  
 GARAGE 642#  
 MAIN FLOOR 2345#

**Stephen Tapp**  
 Architect/P.E.  
 2330 East Madison Street  
 Seattle, Washington  
 206-320-4634 Fax 206-374-2315

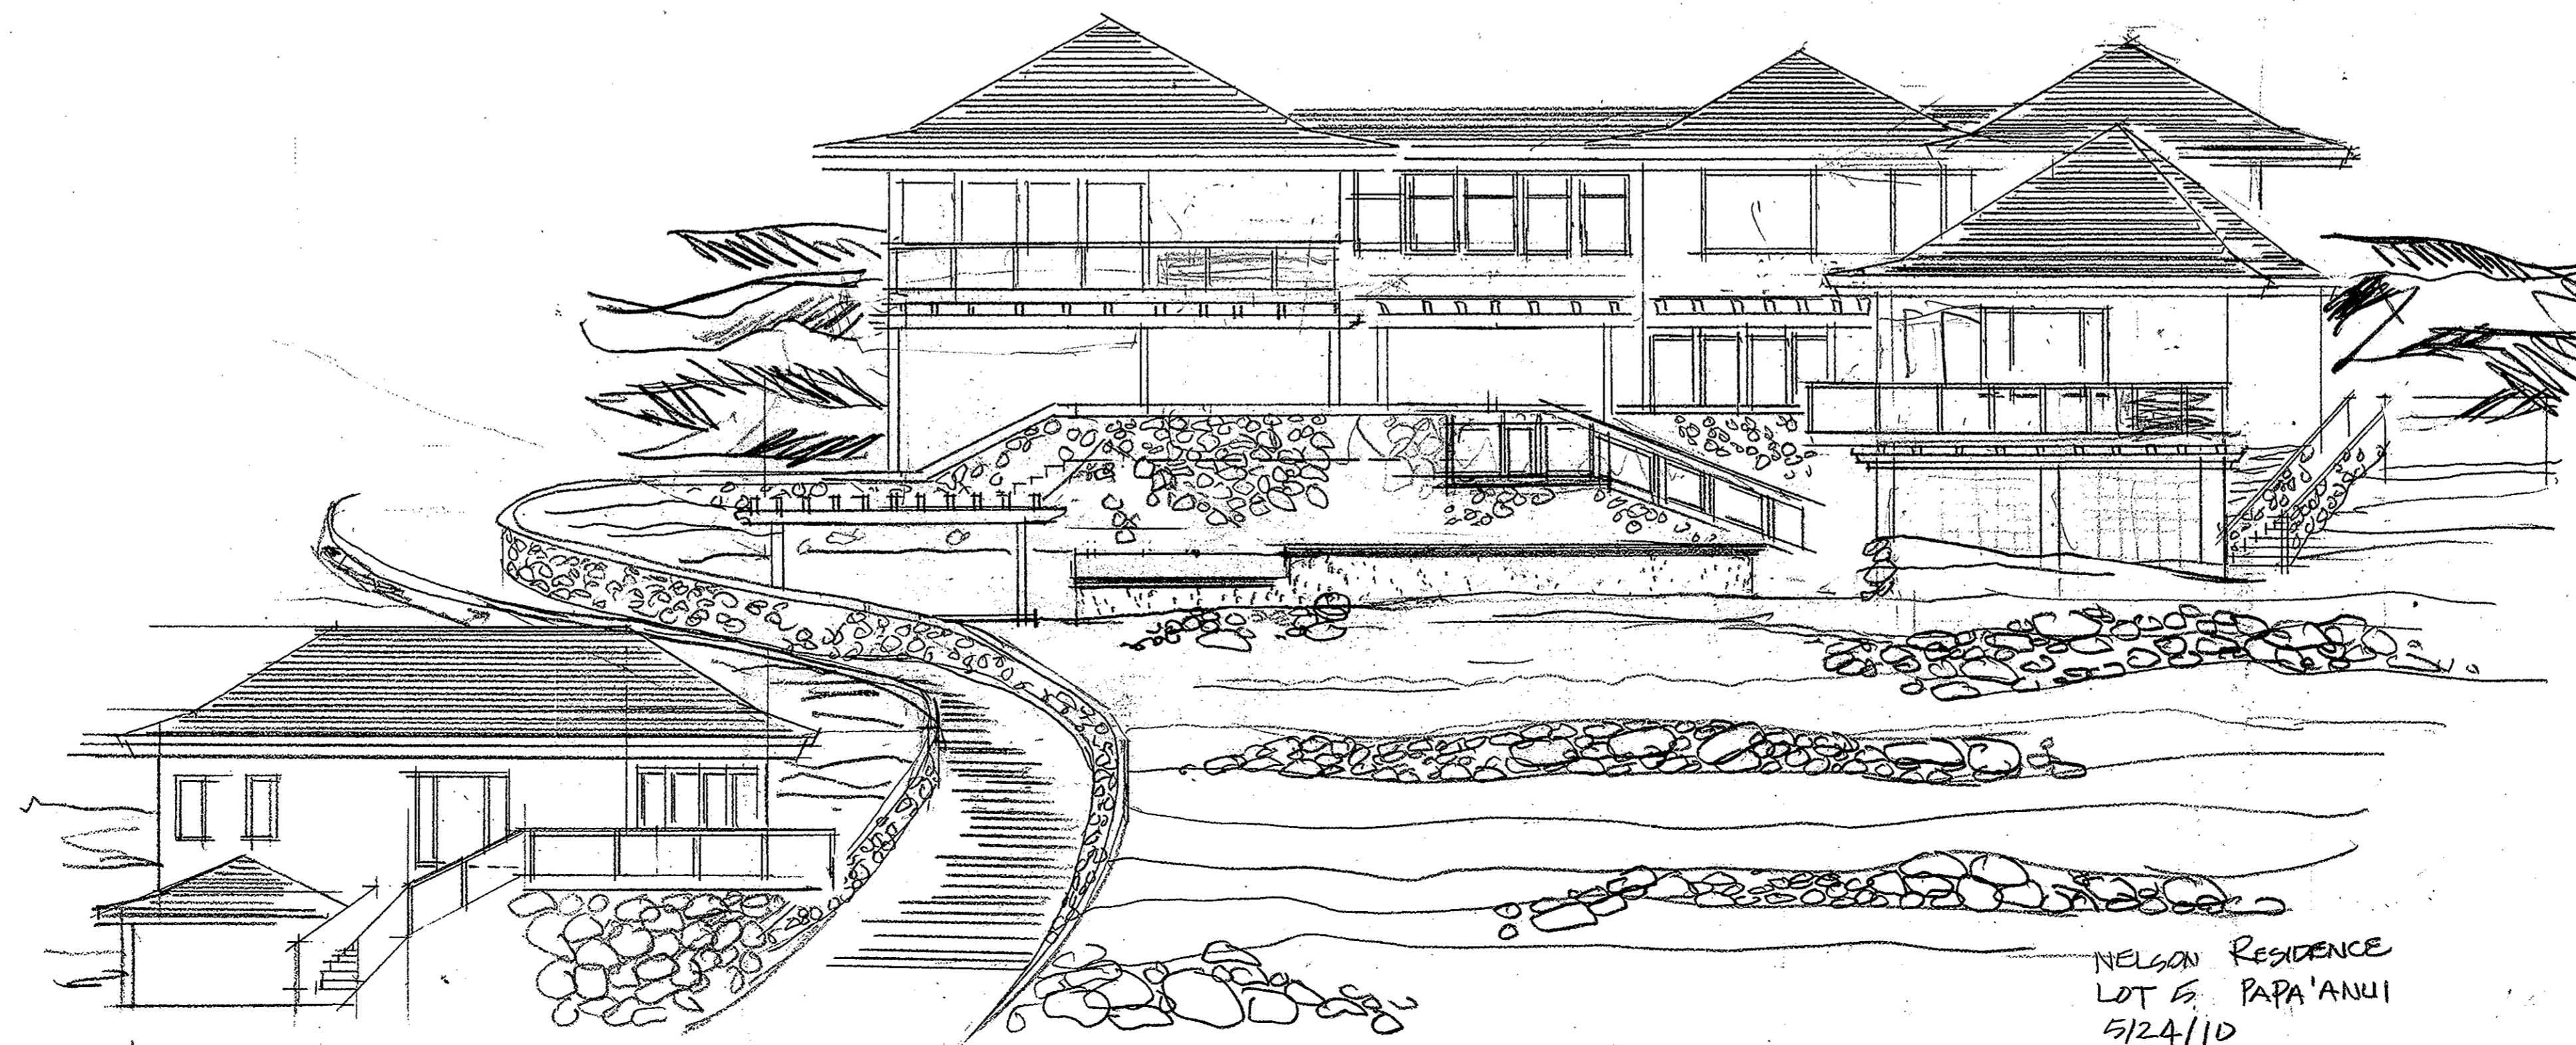

NELSON RESIDENCE  
 LOT 5 PAPA'ANUI  
 5/24/10

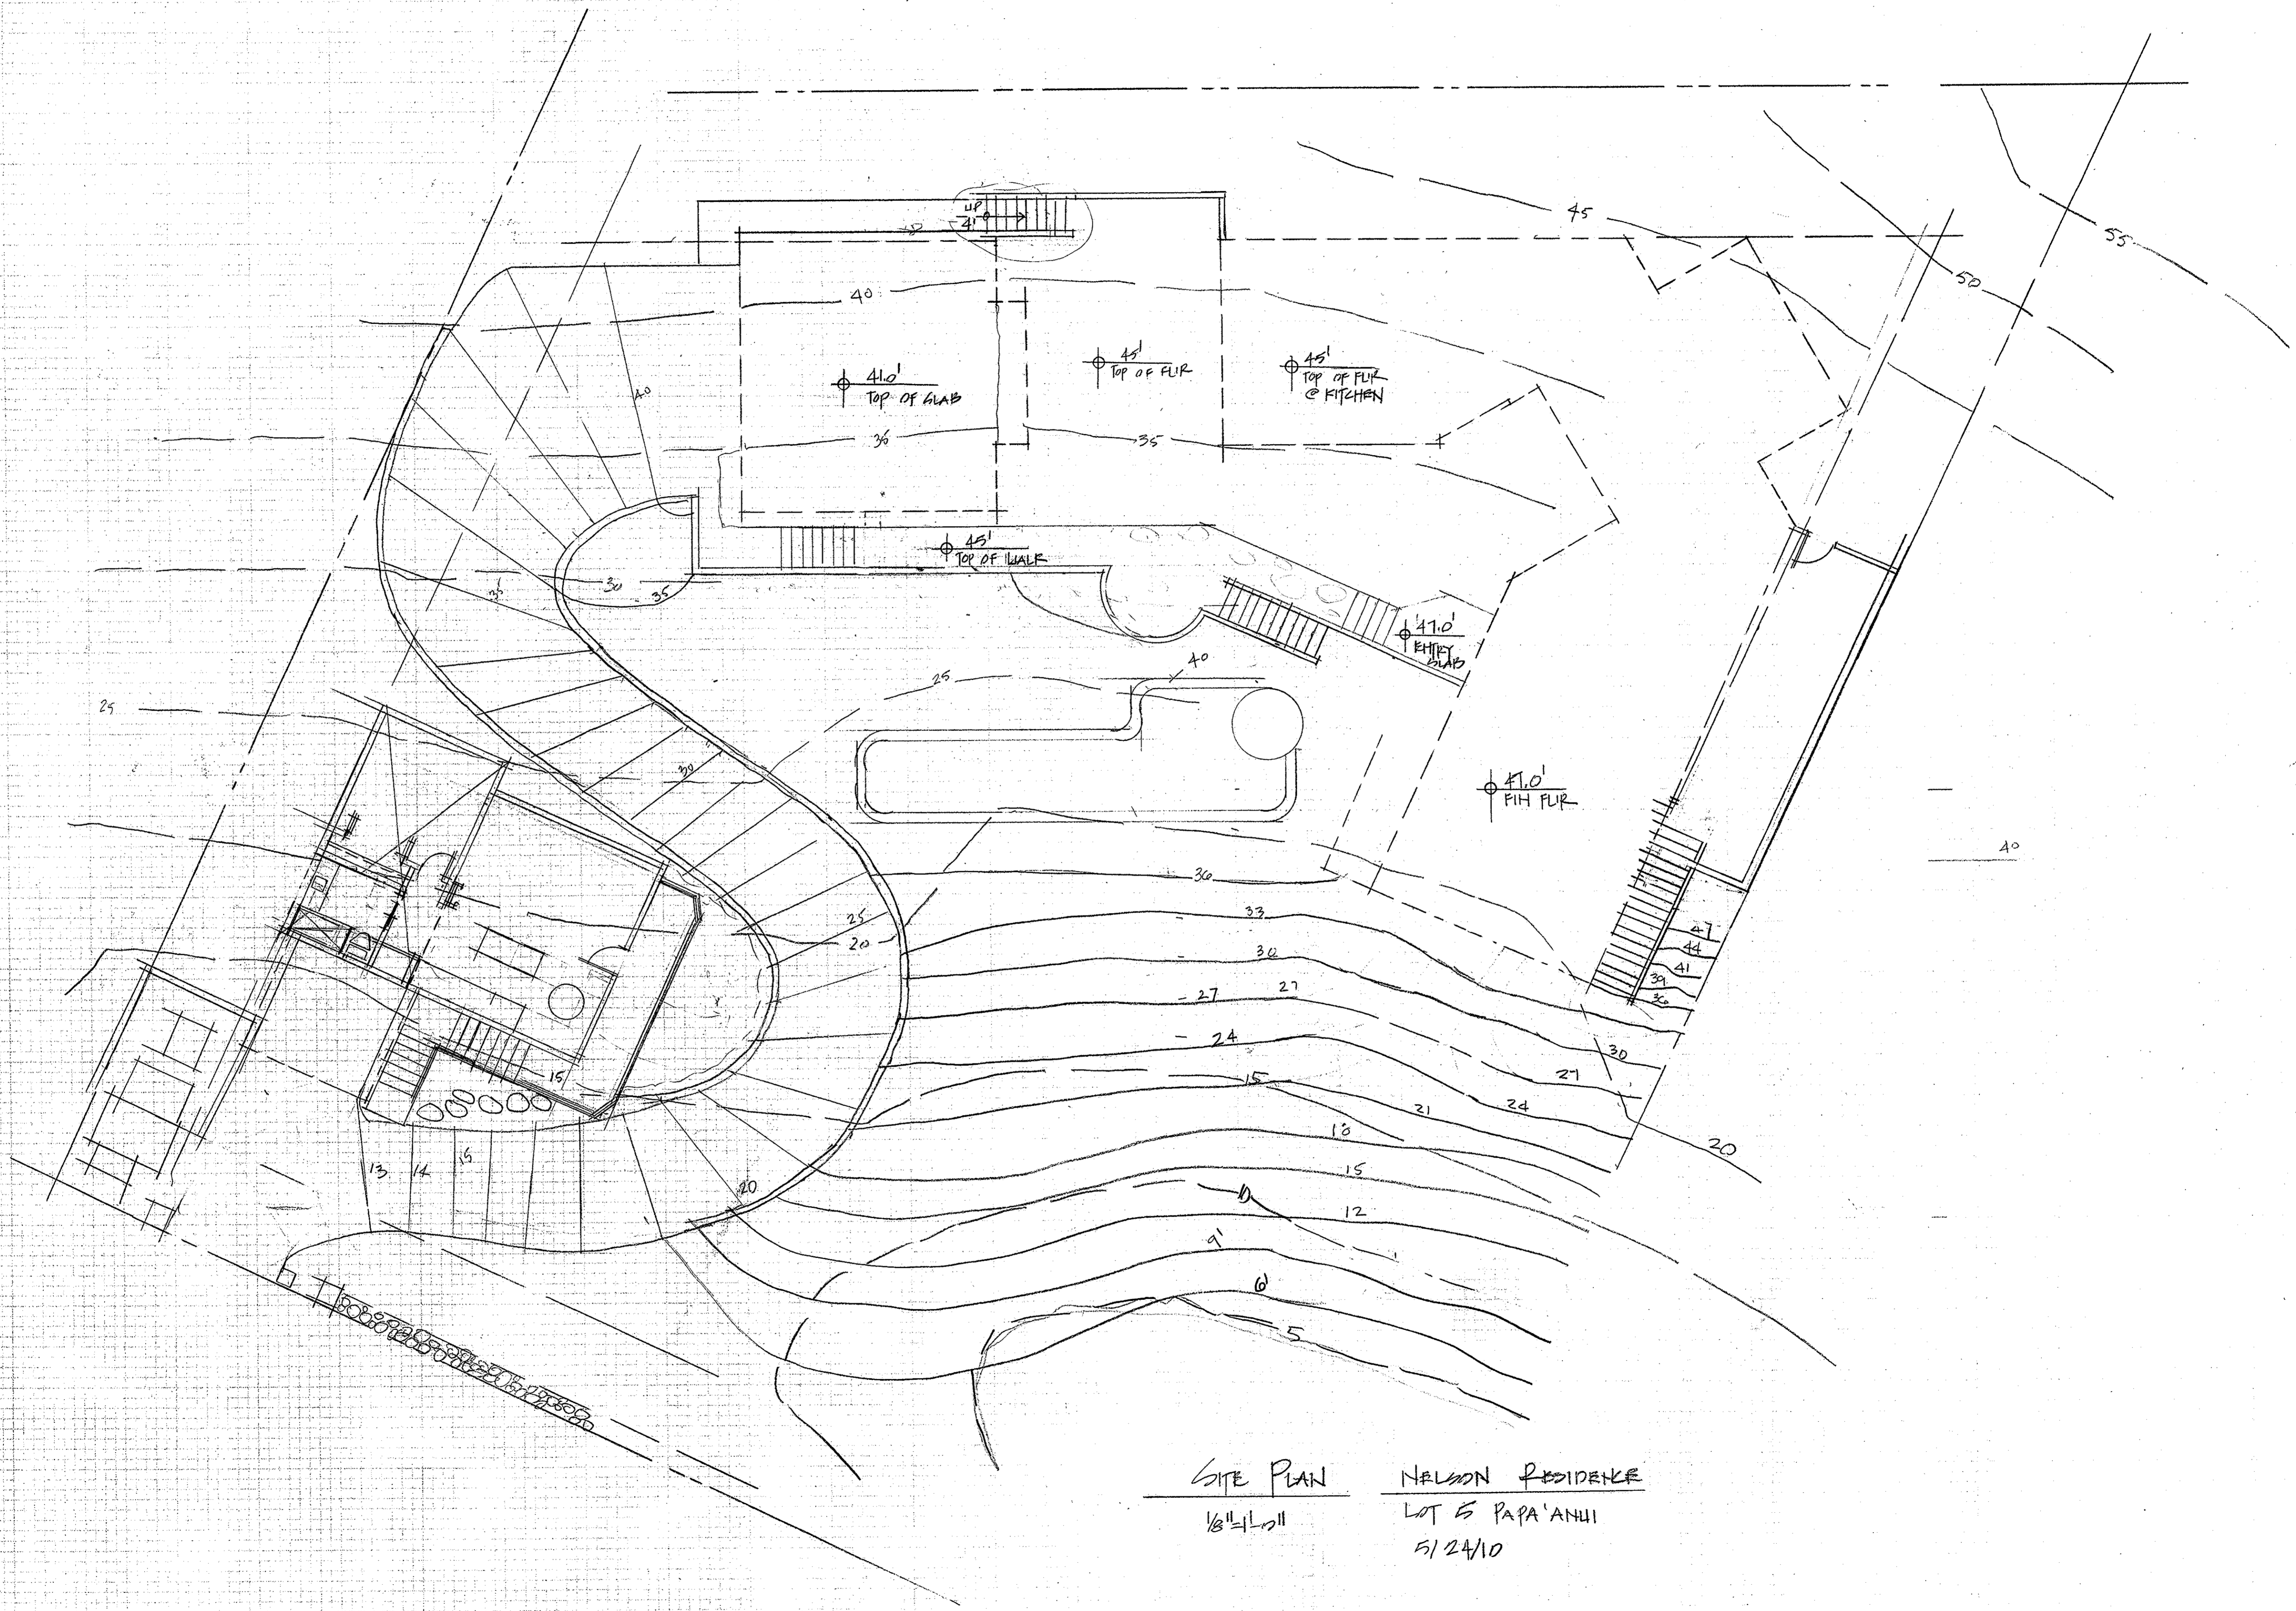

SITE PLAN      NELSON RESIDENCE  
 1/8" = 1'      LOT 5 PAPA ANUI  
 5/24/10